



# CITY OF EAST JORDAN SANITARY SEWER SYSTEM

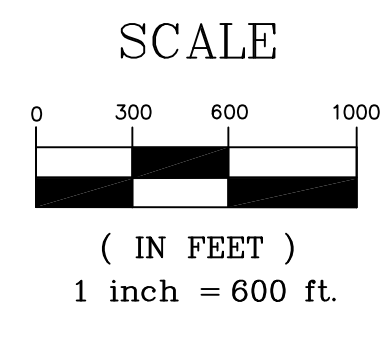

- CITY LIMITS
- 4" SANITARY SEWER
- 6" SANITARY SEWER
- 8" SANITARY SEWER
- 10" SANITARY SEWER
- 12" SANITARY SEWER
- 15" SANITARY SEWER
- 18" SANITARY SEWER
- 4" SANITARY FORCE MAIN
- 6" SANITARY FORCE MAIN
- 12" SANITARY FORCE MAIN
- o E-30 SANITARY MANHOLE w/NUMBER

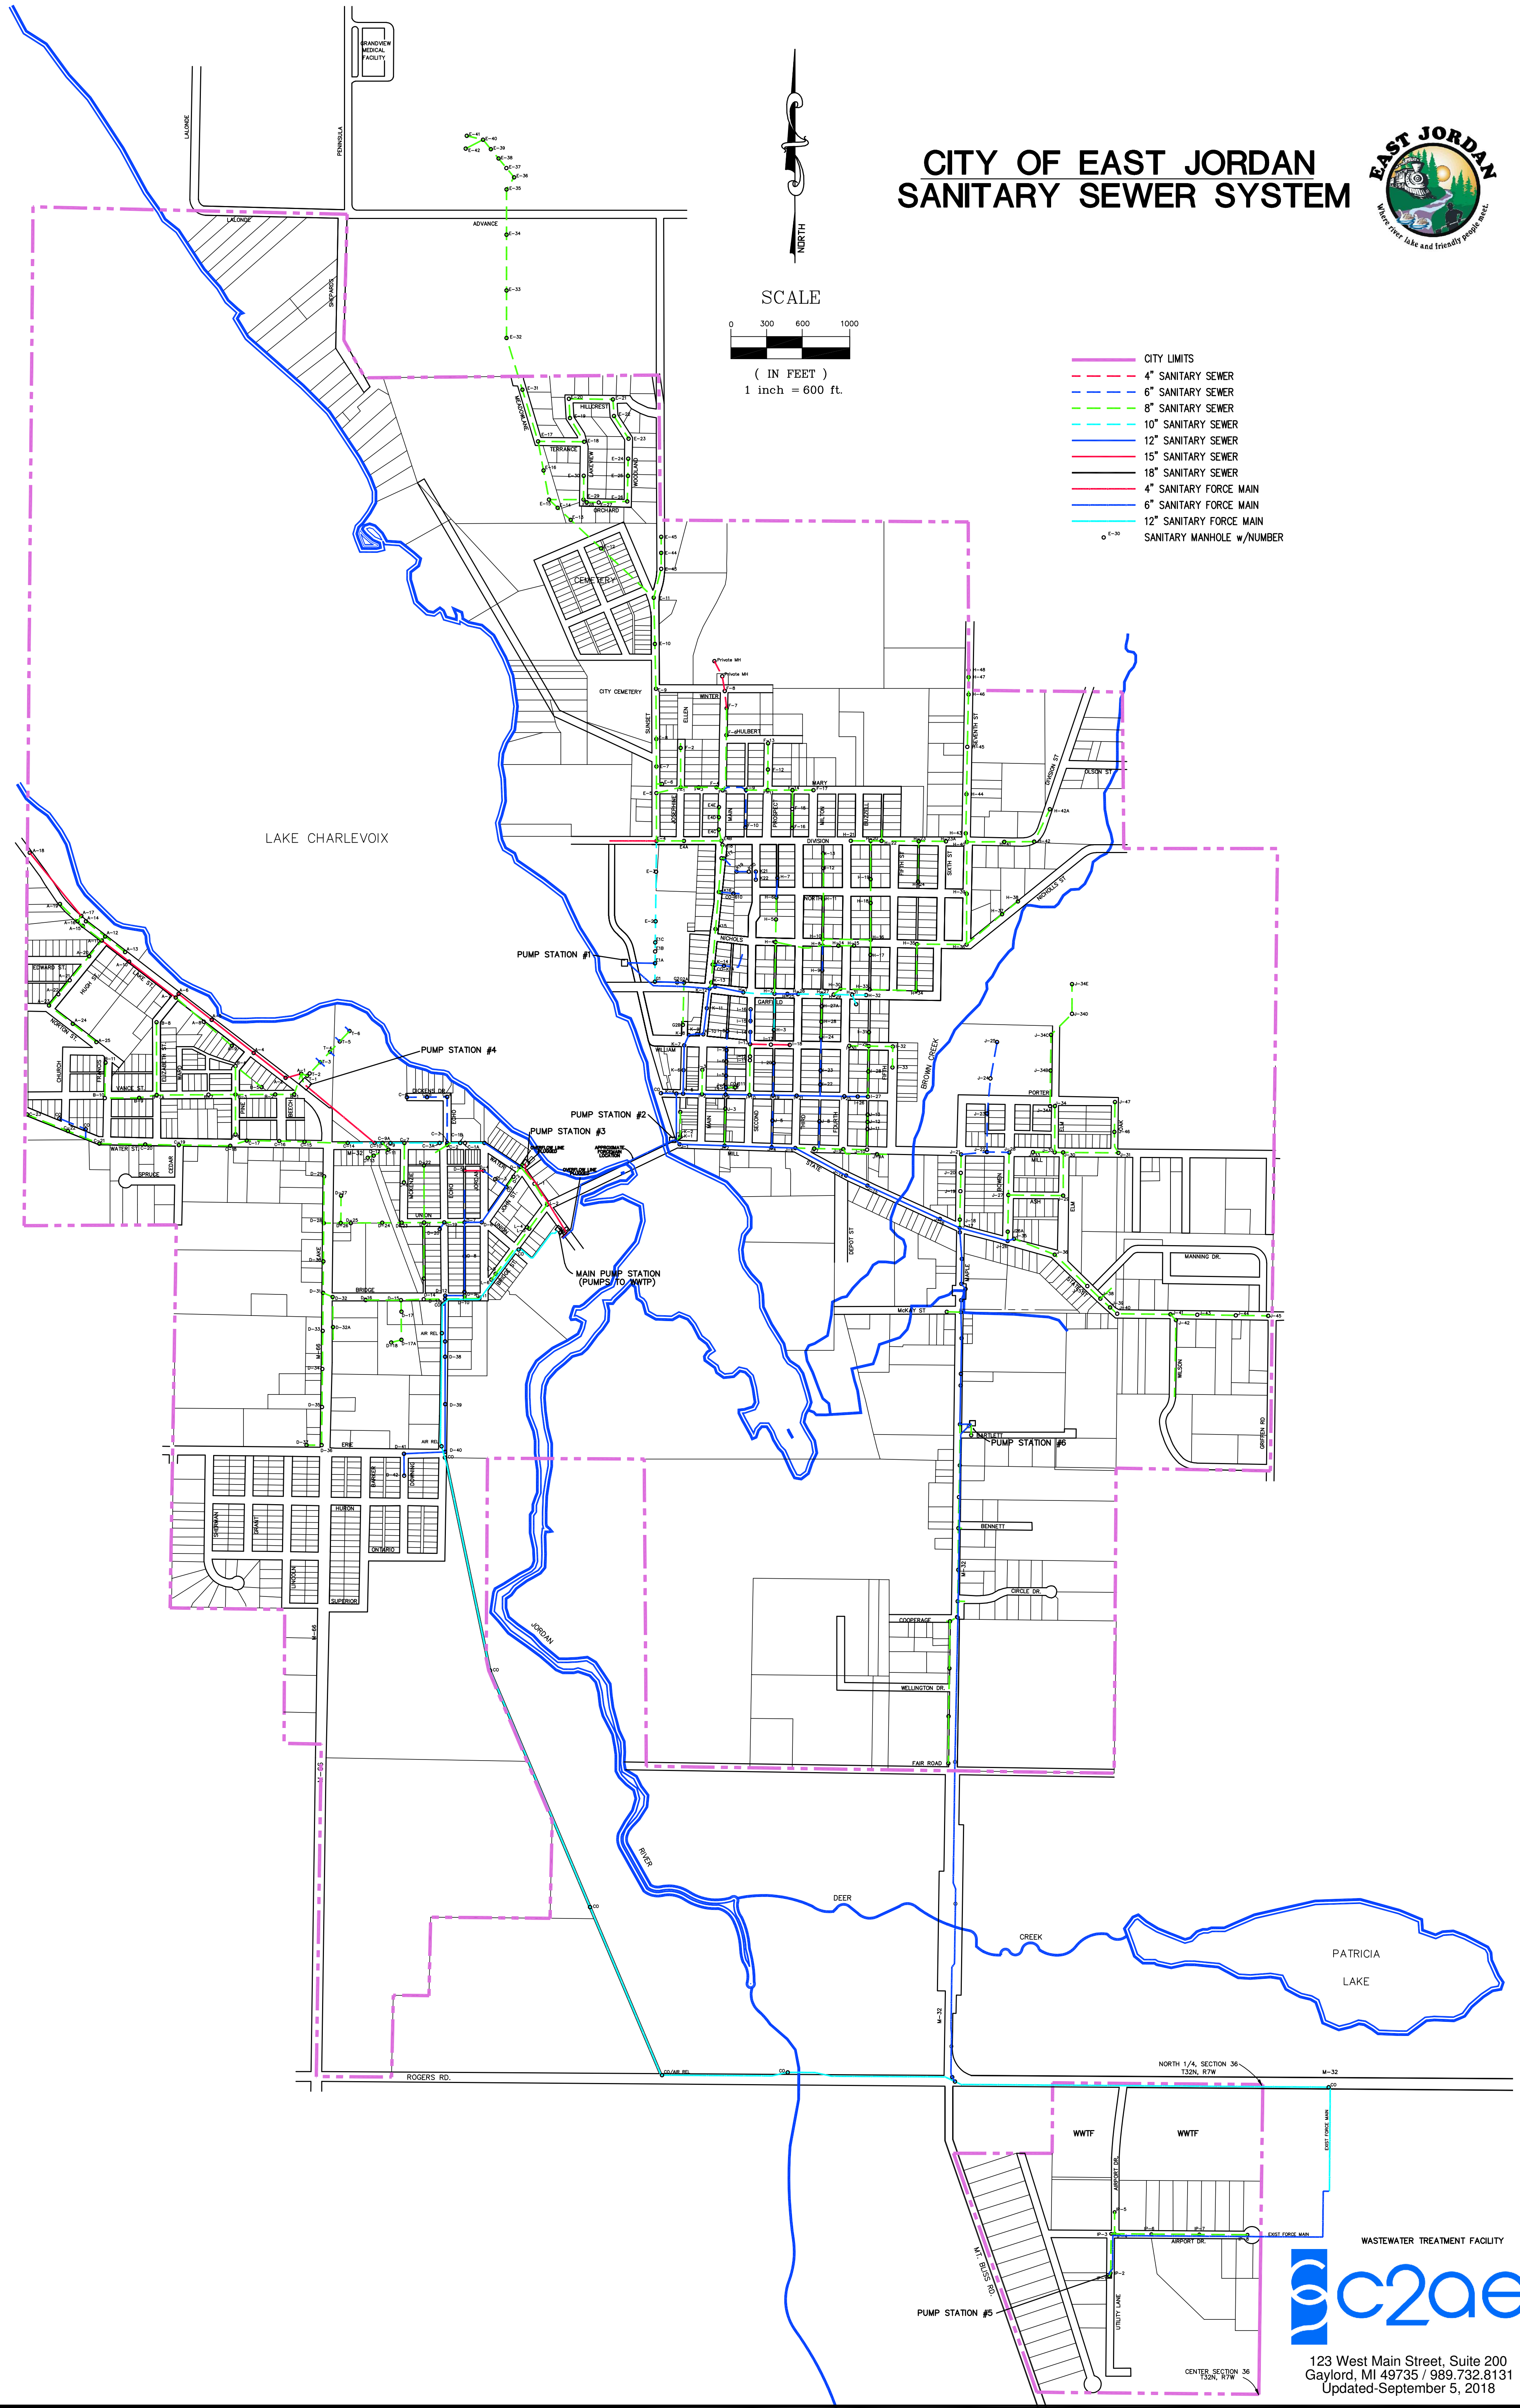

WASTEWATER TREATMENT FACILITY  
123 West Main Street, Suite 200  
Gaylord, MI 49735 / 989.732.8131  
Updated-September 5, 2018