



CITY OF EAST JORDAN WATER SYSTEM

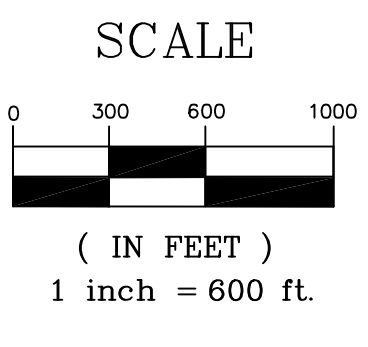

- CITY LIMITS
- 2-4" WATER MAIN
- 6" WATER MAIN
- 8" WATER MAIN
- 10" WATER MAIN
- 12" WATER MAIN
- 14" WATER MAIN
- + FIRE HYDRANT
- + WATER VALVE

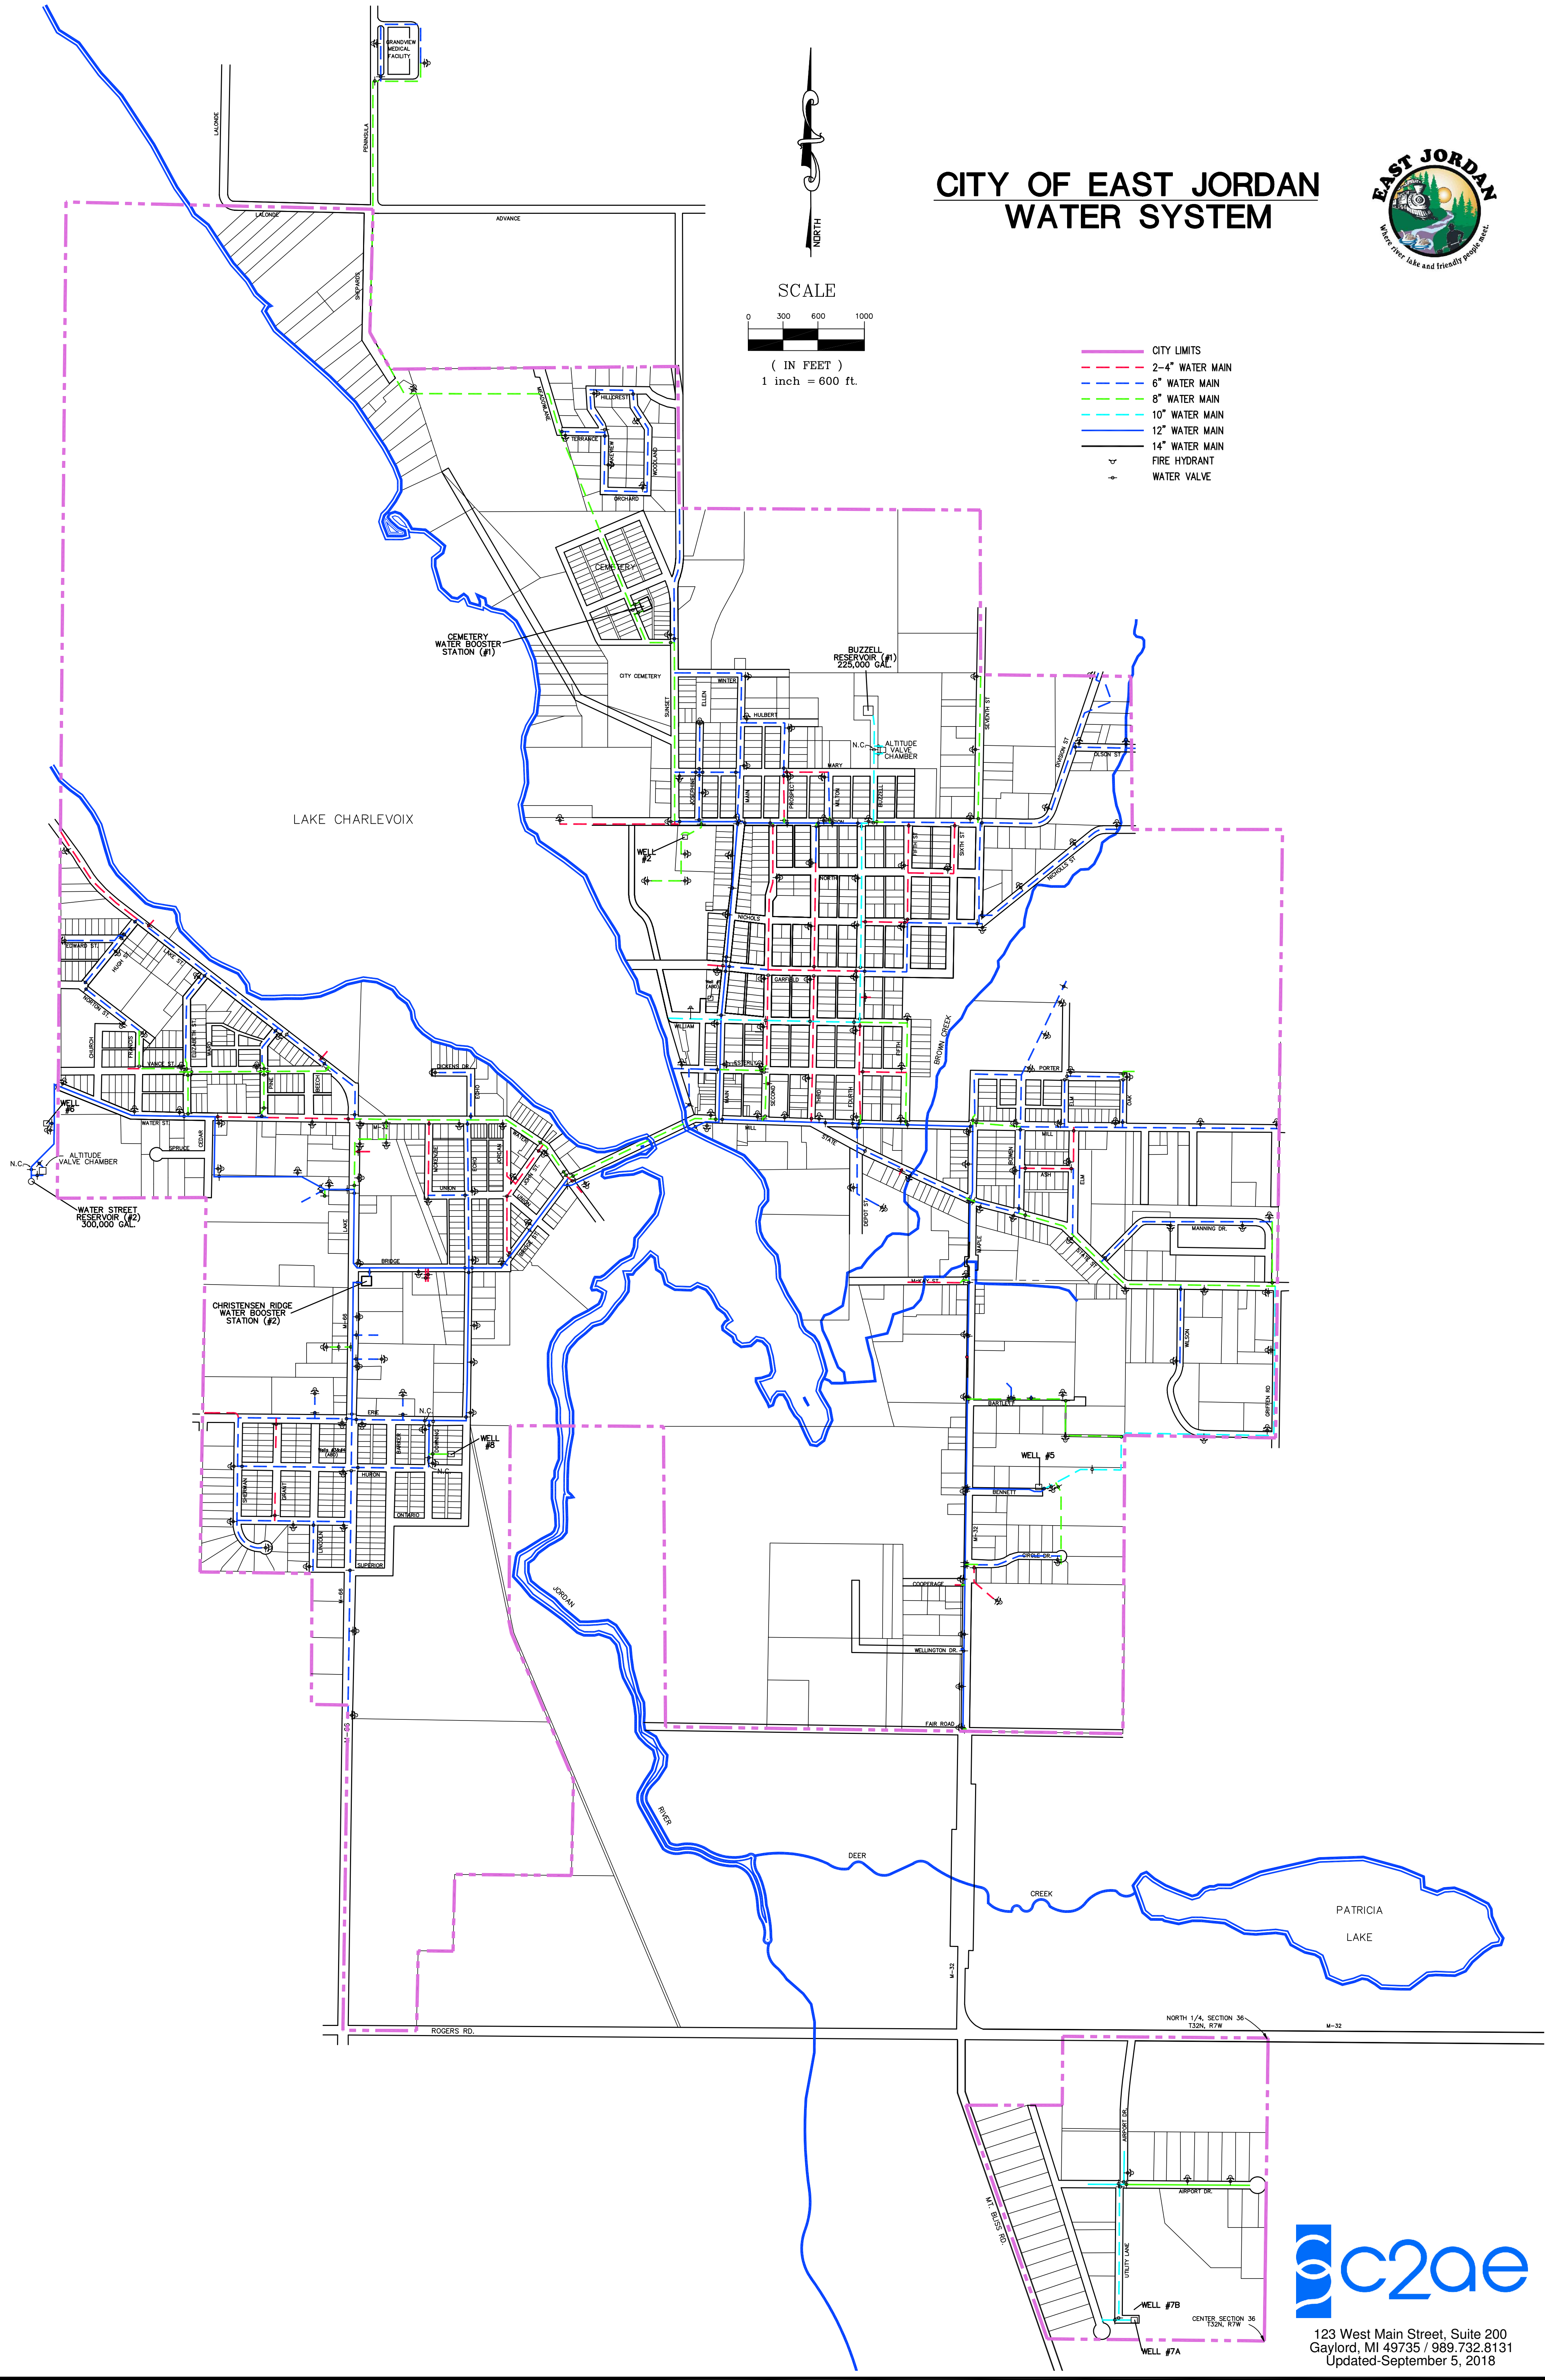

123 West Main Street, Suite 200
Gaylord, MI 49735 / 989.732.8131
Updated-September 5, 2018