


# CITY OF EAST JORDAN WATER SYSTEM

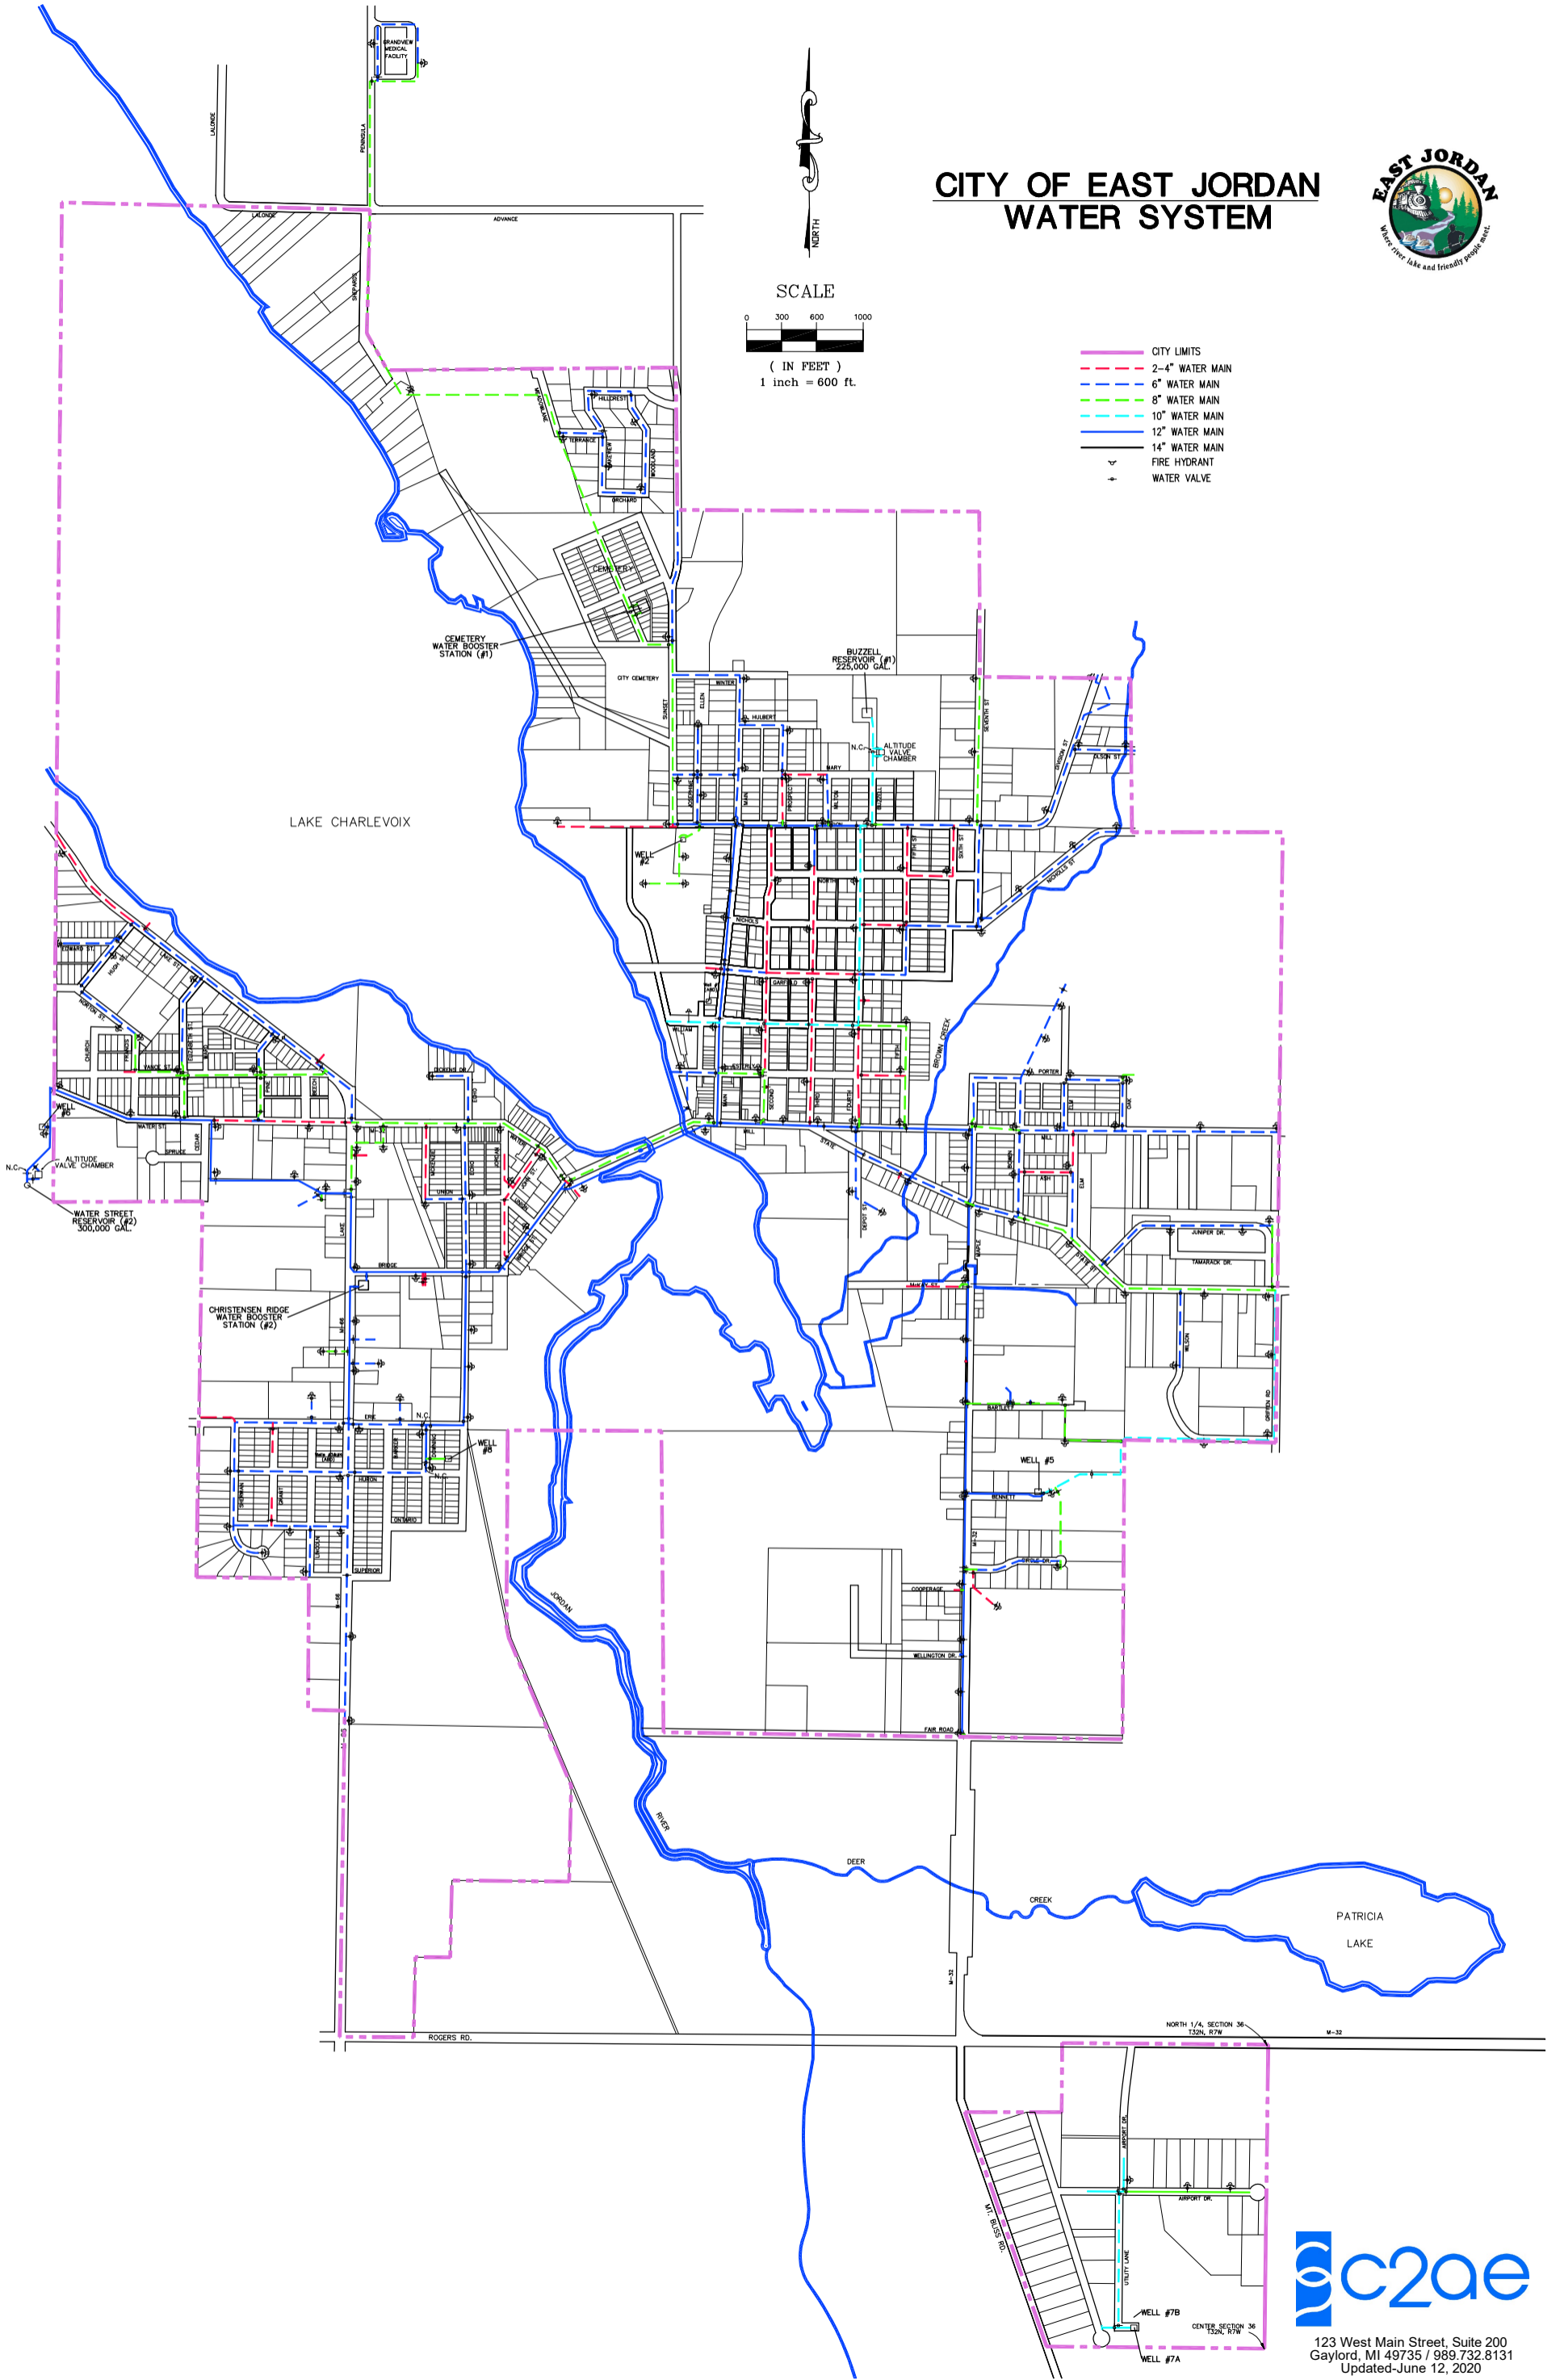

SCALE  
0 300 600 1000  
( IN FEET )  
1 inch = 600 ft.

- CITY LIMITS
- 2-4" WATER MAIN
- 6" WATER MAIN
- 8" WATER MAIN
- 10" WATER MAIN
- 12" WATER MAIN
- 14" WATER MAIN
- + FIRE HYDRANT
- + WATER VALVE



123 West Main Street, Suite 200  
Gaylord, MI 49735 / 989.732.8131  
Updated-June 12, 2020